
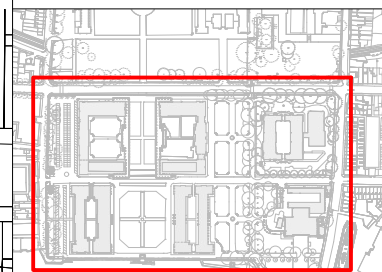


General Notes:

- 01. Queen Mary Yard Car Park will have a designated amount of park lanes during the whole event; Parking should be done in the tarmac only;
- 02. East Gate Entrance can accommodate up to 16 tonne lorry. It doesn't have height limit;
- 03. Generator location differs in terms of power/size and event location/size. For big generators a space will be designated either in Queen Mary or Queen Anne car park;

- 04. For big loads to the Painted Hall, the road pillars can be temporary removed to allow lorries to park closer to the entrance;
- 05. Extra car park lanes, if agreed with Greenwich Foundation;
- 06. Not allowed to pin the ground;
- 07. Ground conditions, check weight specifications for Romney Road, 7.5 tonne, does GF wants to use those to limit types of vehicles?
- 08. West Gate needs a banksman to reverse lorries?

- GENERAL NOTES:
1. Do not scale from this drawing. Use figured dimensions only. Contractor to check dimensions on site prior to construction and notify CA of any discrepancy.
 2. This drawing is to be read in conjunction with all other relevant contract drawings, specifications & Schedules.
 3. If in doubt: Ask
 4. Martin Ashley Architects shall be notified in writing of any discrepancies.

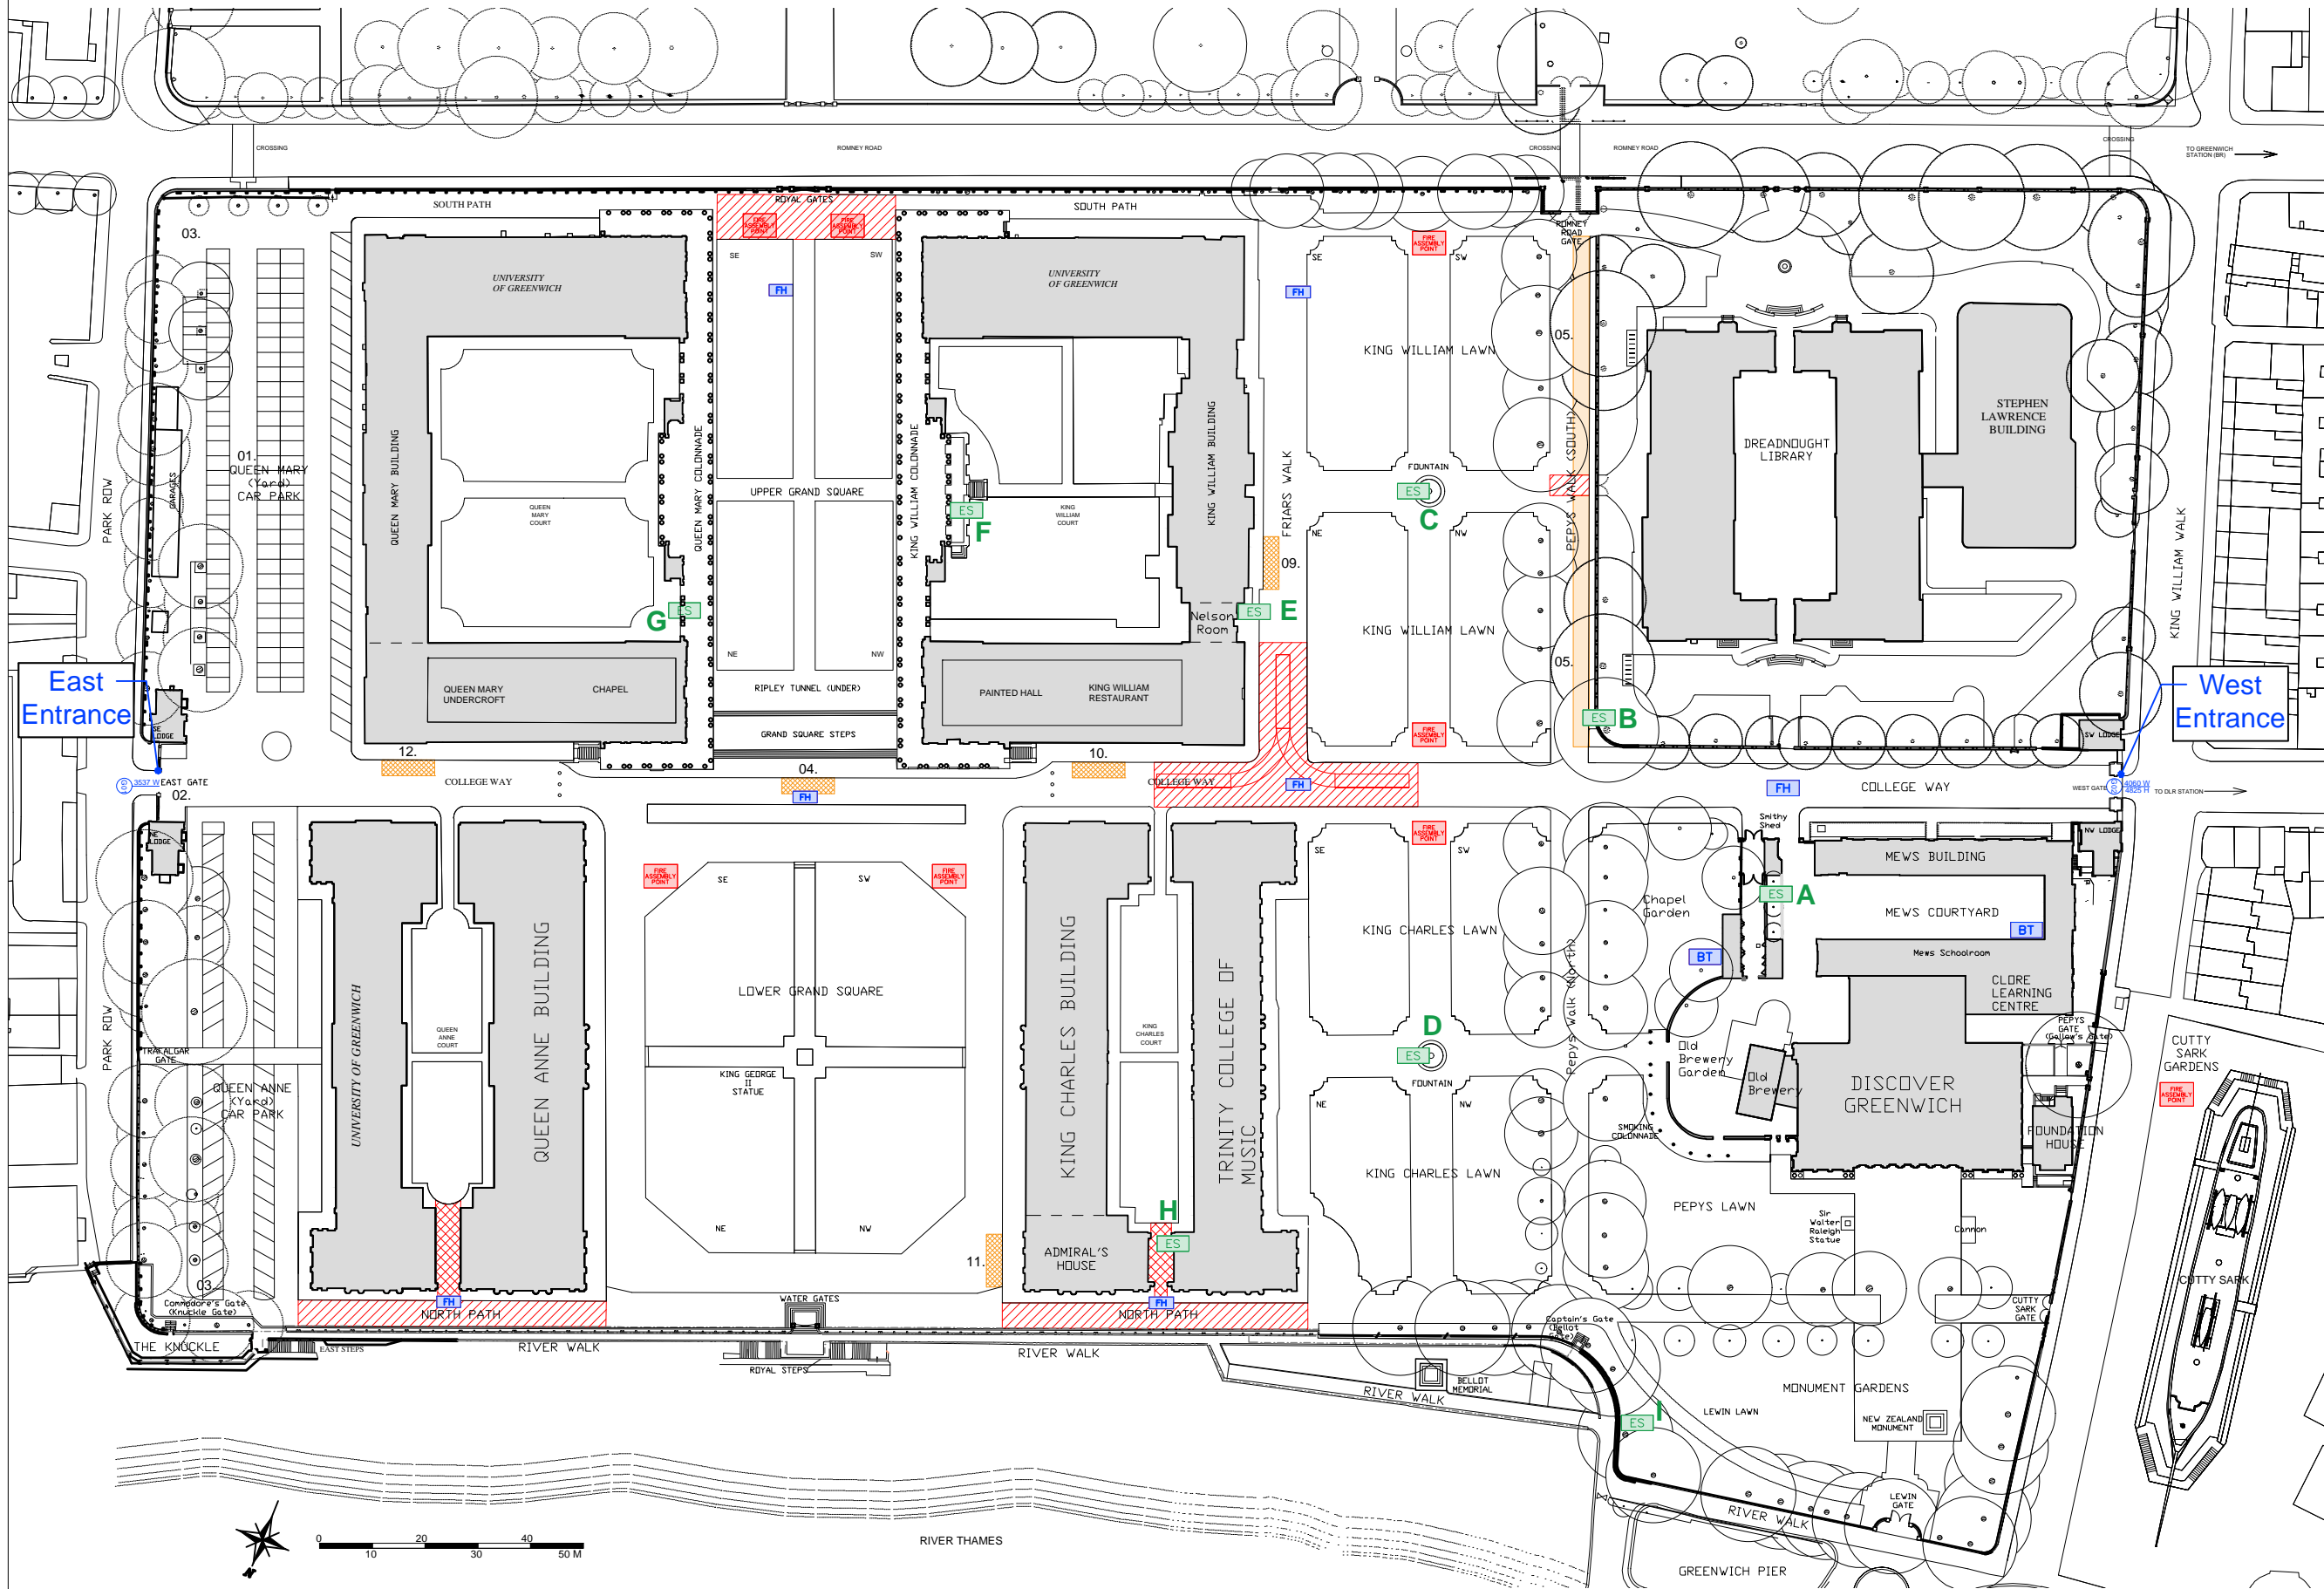

Key

- FA Fire Assembly Point
- FH Fire Hydrant
- BT Bib Tap
- ES Electrical Supplies
- A - 32 amp [TPN Commando Outlet]
- B - 16 amp [SPN Commando Outlet - RCD Protected] + 63amp [TPN Outlet]
- C - 2 x 13amp [Socket Outlets - RCD Protected]
- D - 2 x 13amp [Socket Outlets - RCD Protected]
- E - 2 x 32amp [TPN Outlets]
- F - 32 amp [TPN Commando Outlet - RCD Protected]
- G - 63 amp [Commando Outlet - RCD Protected]
- H - 63amp [Commando Outlet]
- I - 2 x 16amp [Commando Outlets - RCD Protected]
- Extra car park spaces
- Loading bays
- 09. Painted Hall kitchen
- 10. Painted Hall
- 11. Admiral's House
- 12. Queen Mary Undercroft;
- Leave clear of vehicles all times
- Not allowed to drive through
- G00 Gate Number

Rev.	Date.	Reason For Issue.	Chk.

Status
Preliminary

MARTIN ASHLEY ARCHITECTS
745, 7th Floor, Regal House, 70 London Road, Twickenham, Middlesex, TW1 3QS
T +44 (0) 20 8948 7788
www.ma-arch.co.uk

Client
OLD ROYAL NAVAL COLLEGE

Project
OLD ROYAL NAVAL COLLEGE SITE SERVICES

Title
Site Plan
As Existing

Date	Scale
Feb 2024	1:1250 @ A3
Checked By	Drawn By
KK	CO
Drawing Number	Revision
2194-99/00/38	-

© Martin Ashley Architects 2024

OLD ROYAL NAVAL COLLEGE - SITE PLAN
As Existing, 1:1250