


PAINTED HALL - GROUND FLOOR

AIR DUCTS JUST BELOW FLOOR FINISHES. CHECK EXTENT AVOID SCAFFOLD LEG LOADS

BUT AVOID PERIMETER AIR DUCTS

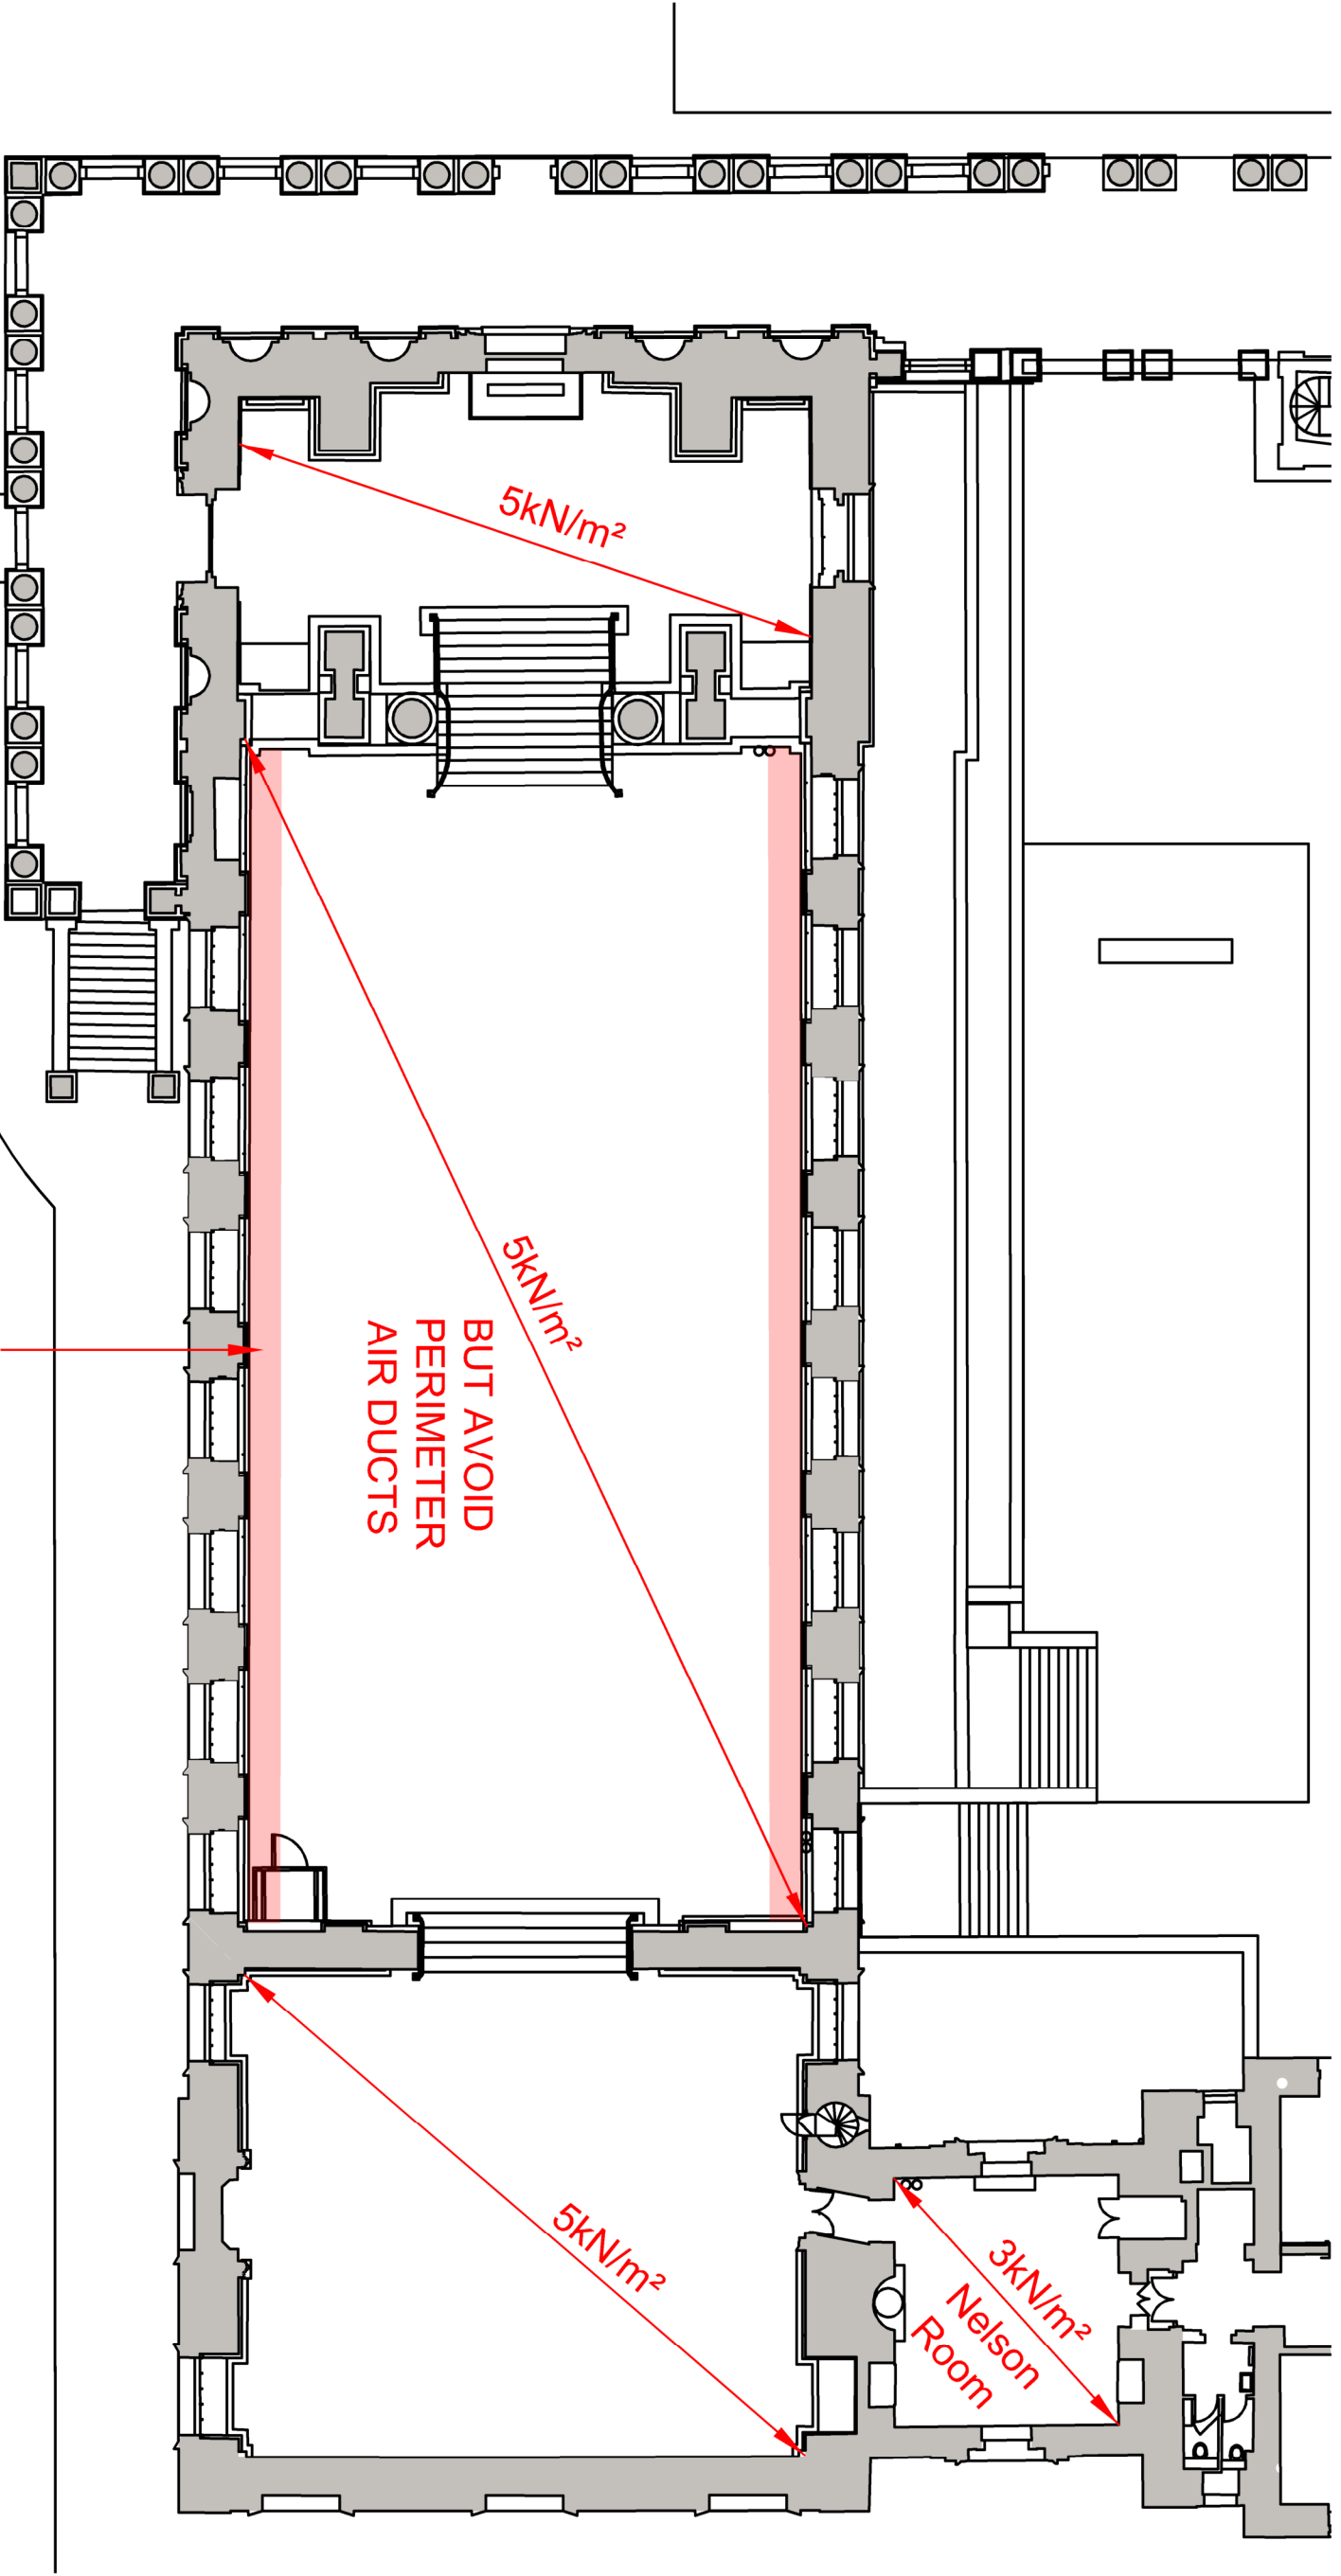

5kN/m²

5kN/m²

5kN/m²

3kN/m²
Nelson Room